



EXHIBIT:	-	0150
----------	---	--

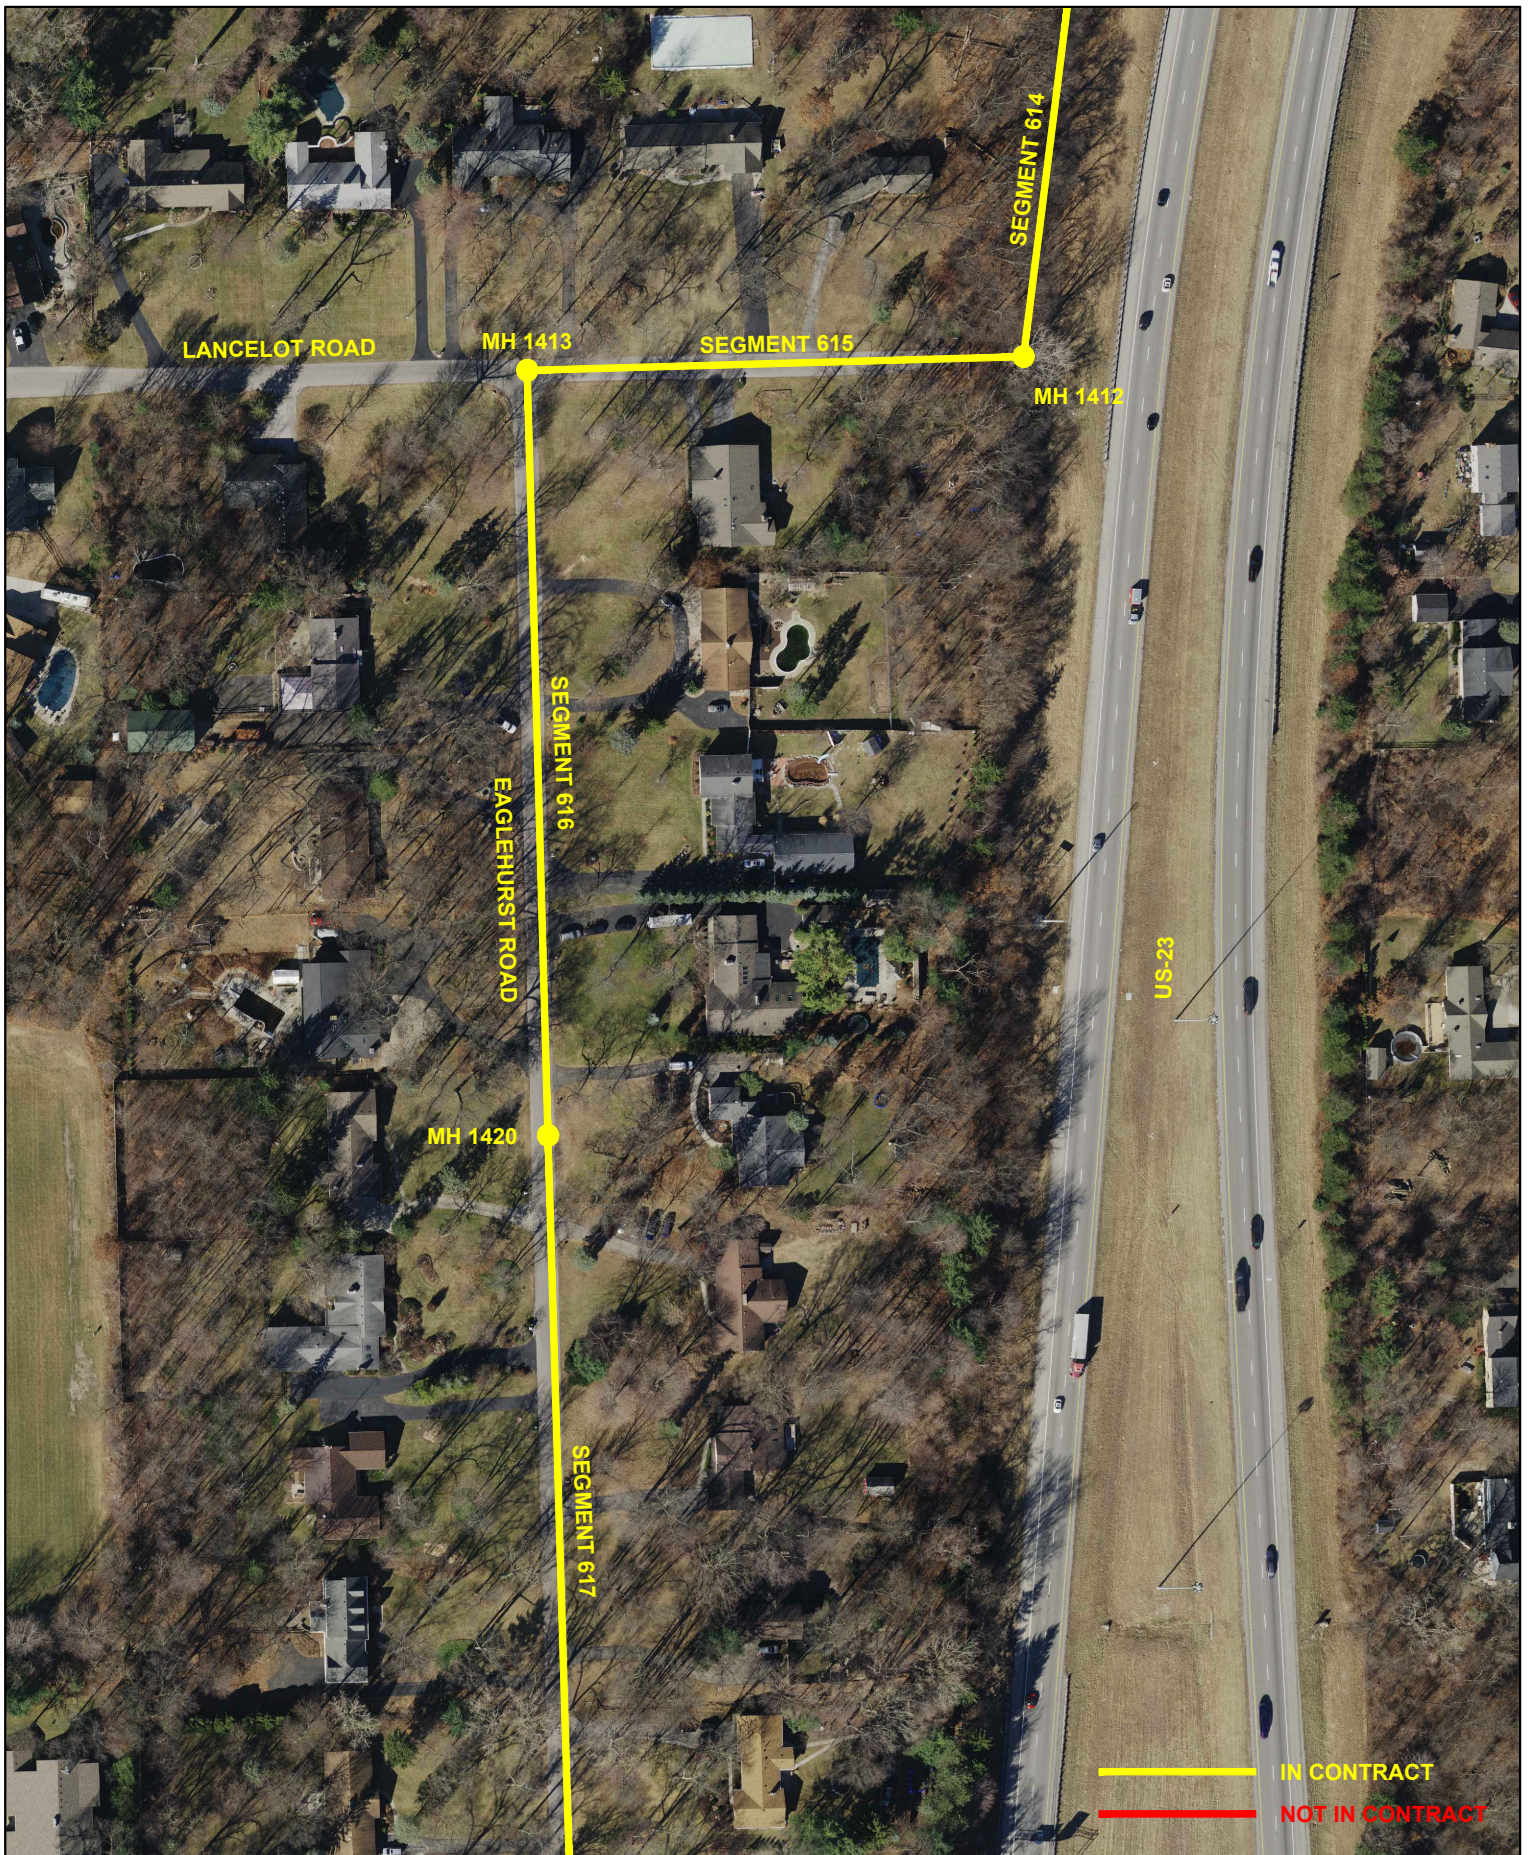


EXHIBIT:	-	0	150	 City of Sylvania	 NORTH	DEPARTMENT OF PUBLIC SERVICE LARGE DIAMETER SANITARY SEWER LINING PROJECT PHASE 2 - PROJECT LIMIT MAPS
DRAWN BY:	JES	 75 300 HORIZONTAL SCALE IN FEET				
DATE:	11/10/2021					



EXHIBIT:	-	0	150	 City of Sylvania	 NORTH	DEPARTMENT OF PUBLIC SERVICE LARGE DIAMETER SANITARY SEWER LINING PROJECT PHASE 2 - PROJECT LIMIT MAPS
DRAWN BY:	JES	 75 300 HORIZONTAL SCALE IN FEET				
DATE:	11/10/2021					