

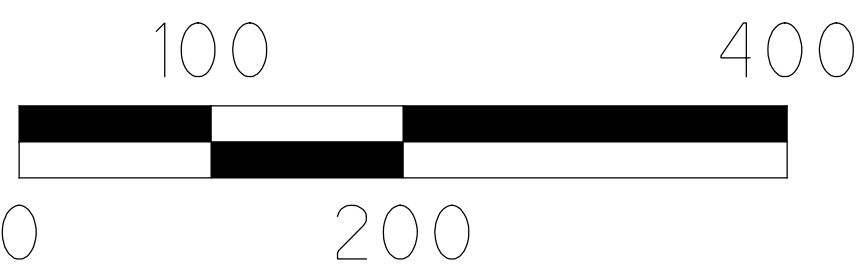



Hybrid Diamond Loop (Alt B)
9 / 18 / 2018
LUC US-23 11.75
Interchange Study

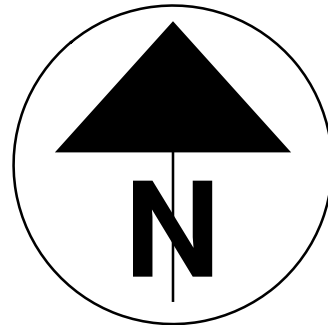

HORIZONTAL
SCALE IN FEET

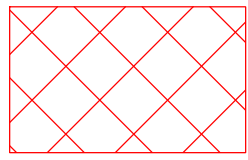

 ROADWAY REMOVED

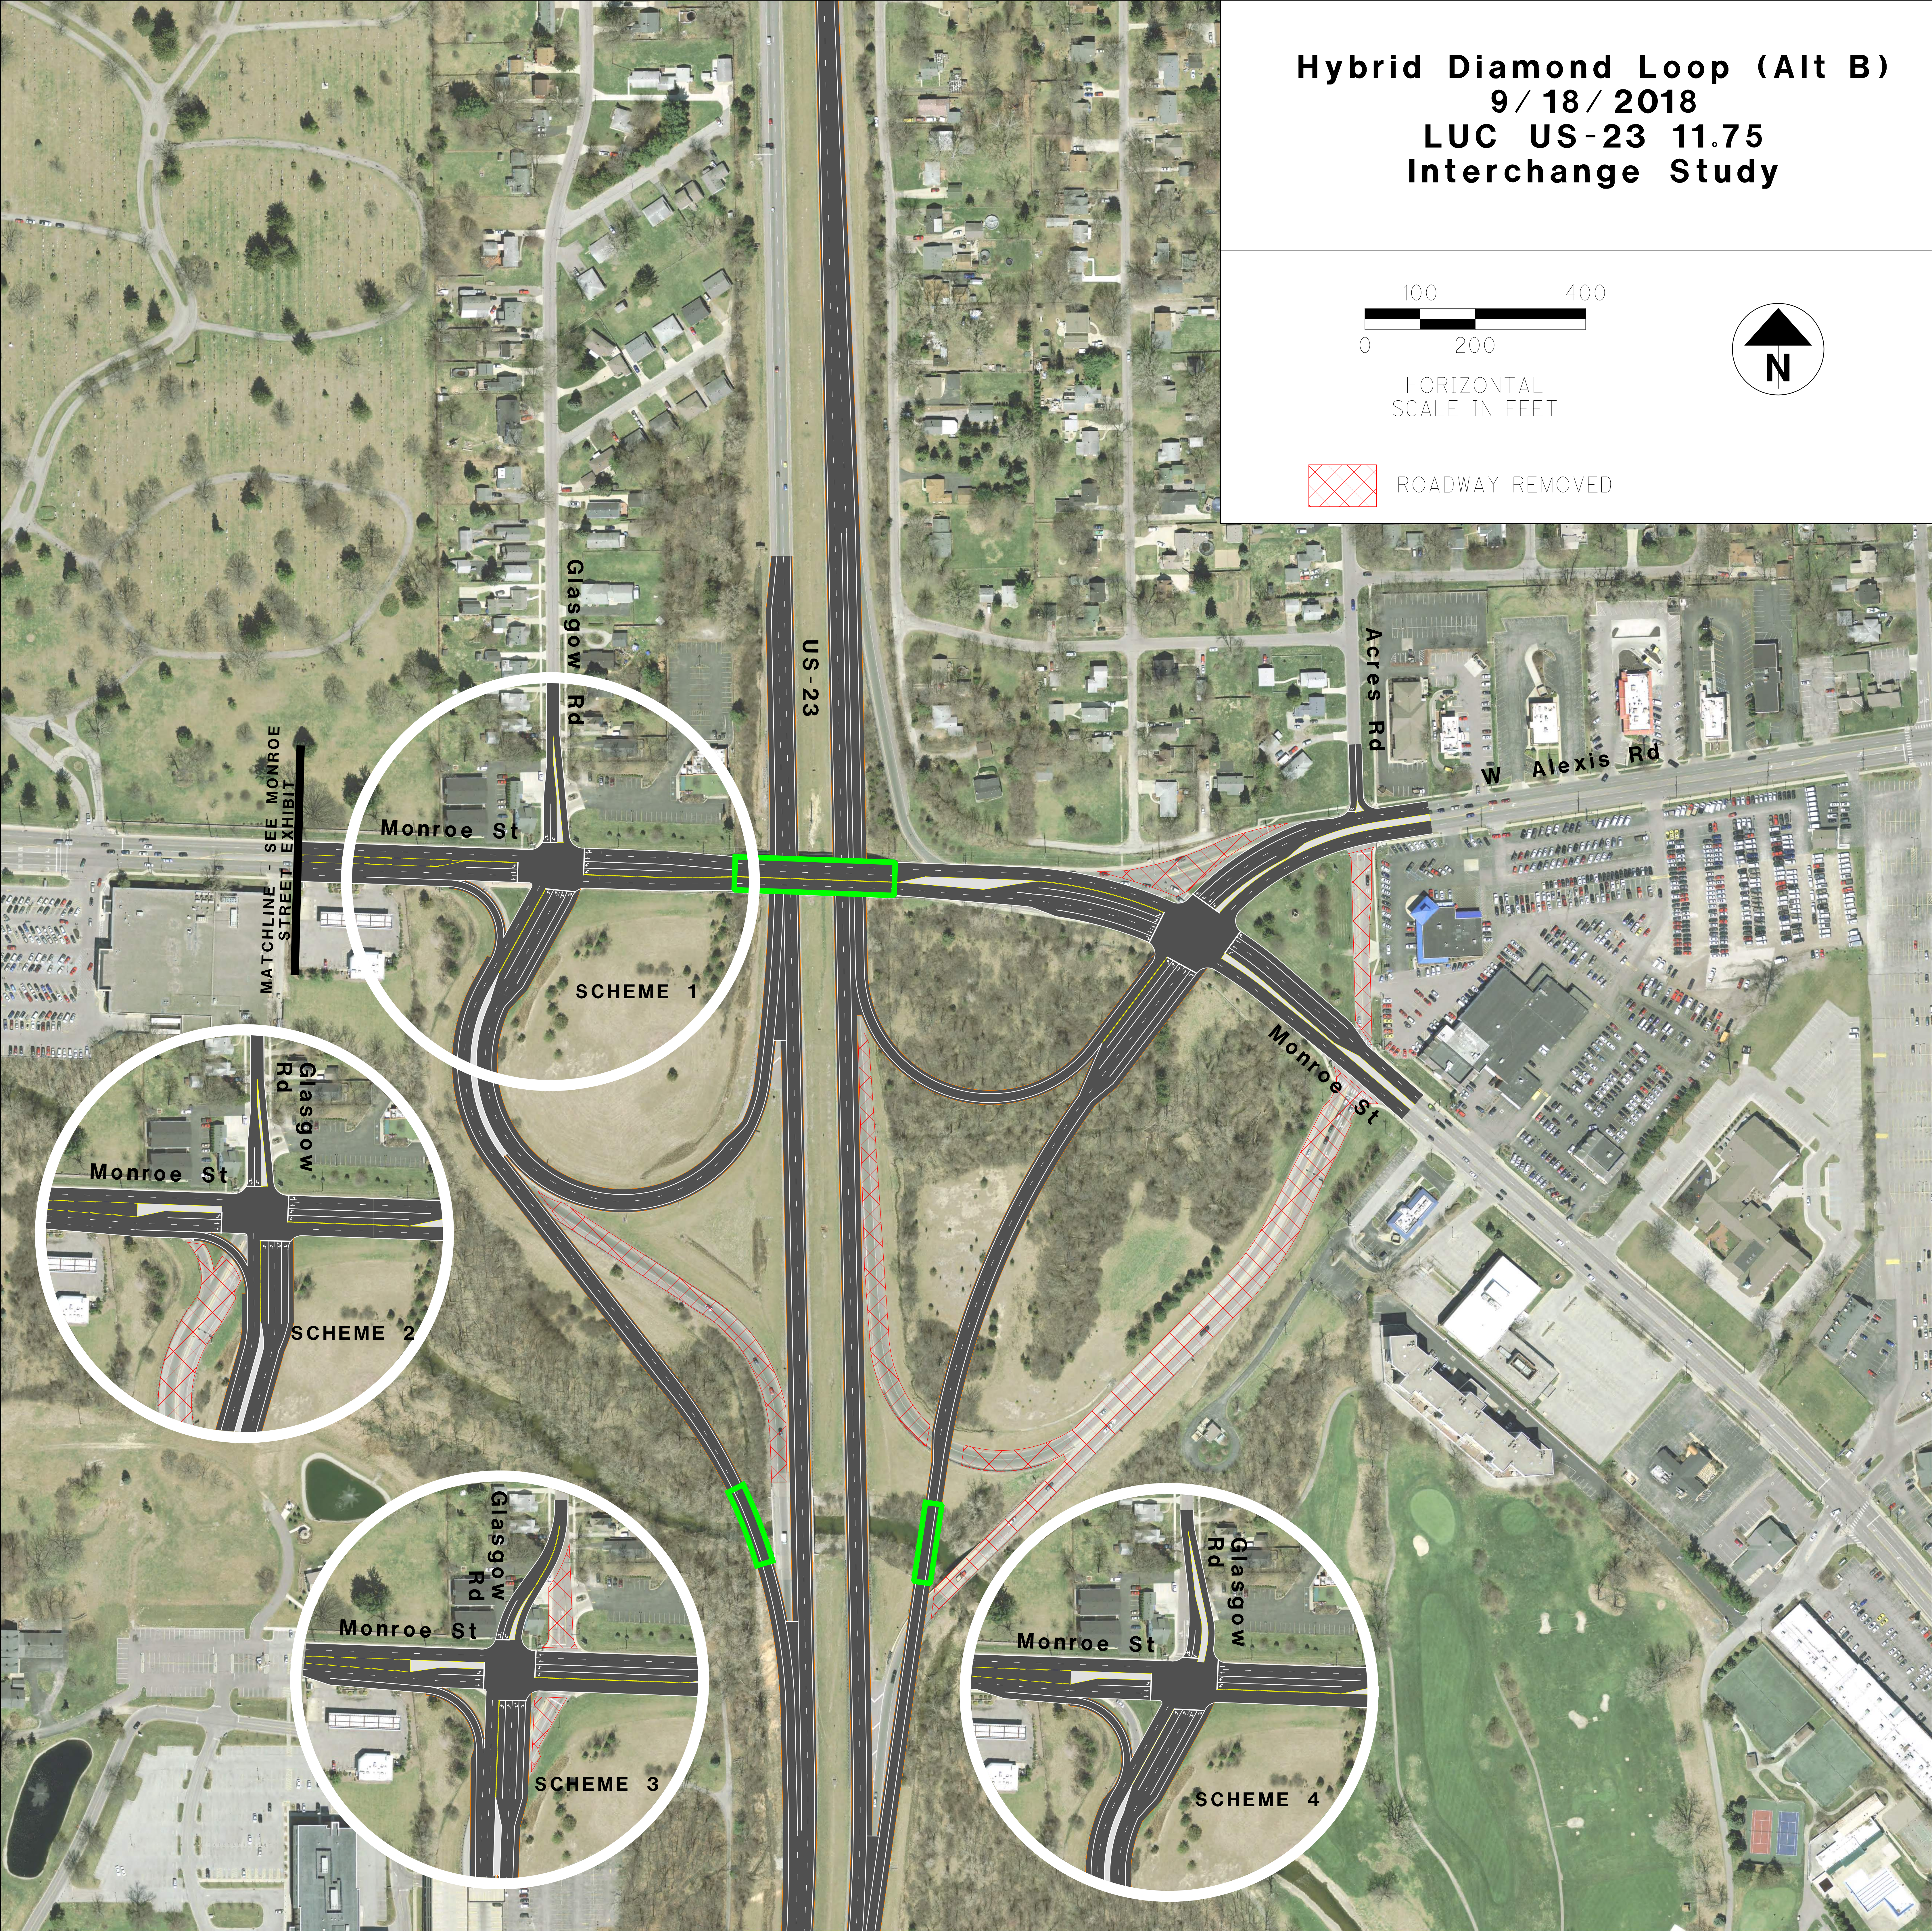

MATCHLINE - SEE MONROE
STREET EXHIBIT

Monroe St

Glasgow Rd

US-23

SCHEME 1

Monroe St

Glasgow Rd

SCHEME 2

Monroe St

Glasgow Rd

SCHEME 3

Monroe St

Glasgow Rd

SCHEME 4

Acres Rd

W Alexis Rd

Monroe St