



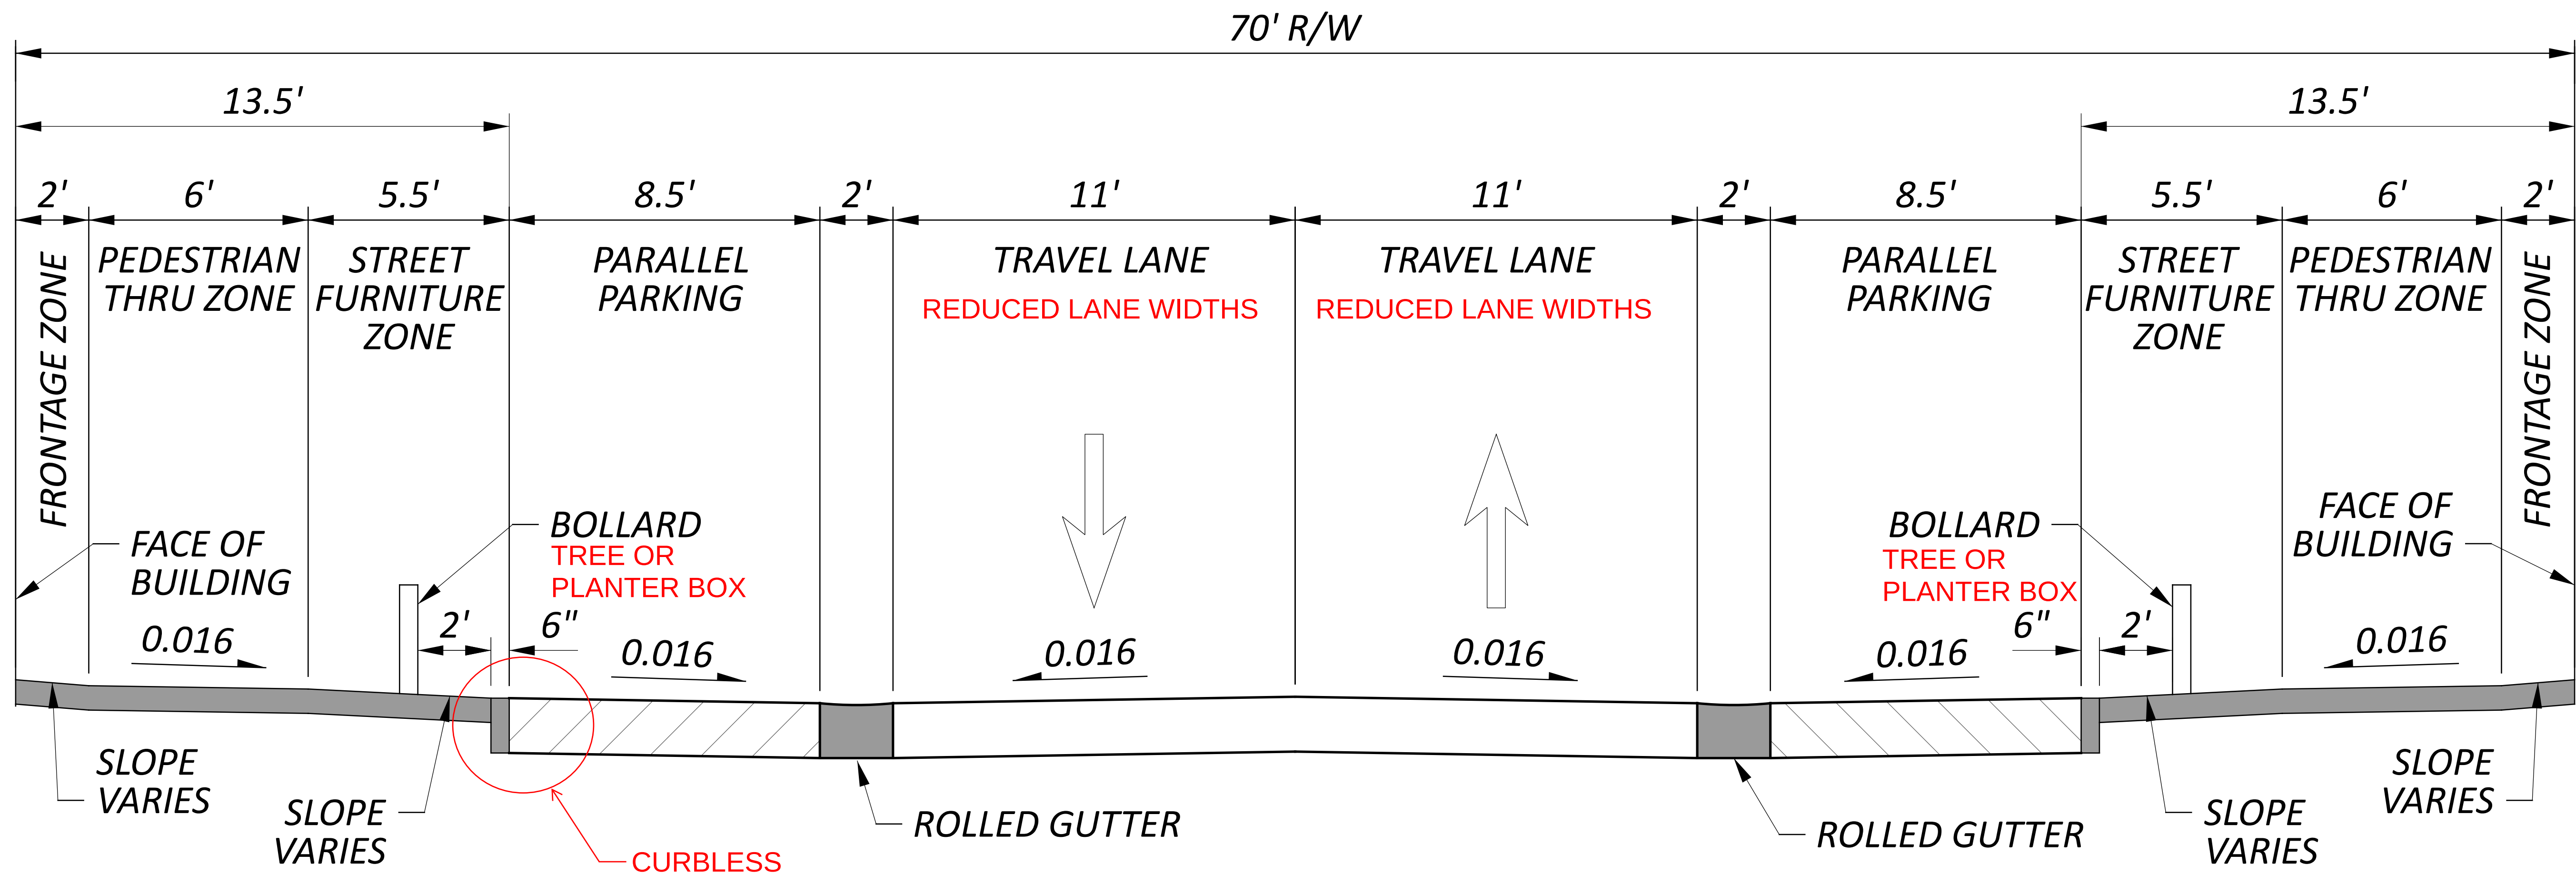

CONCEPTUAL TYPICAL SECTION - CONCEPT A
PARALLEL PARKING

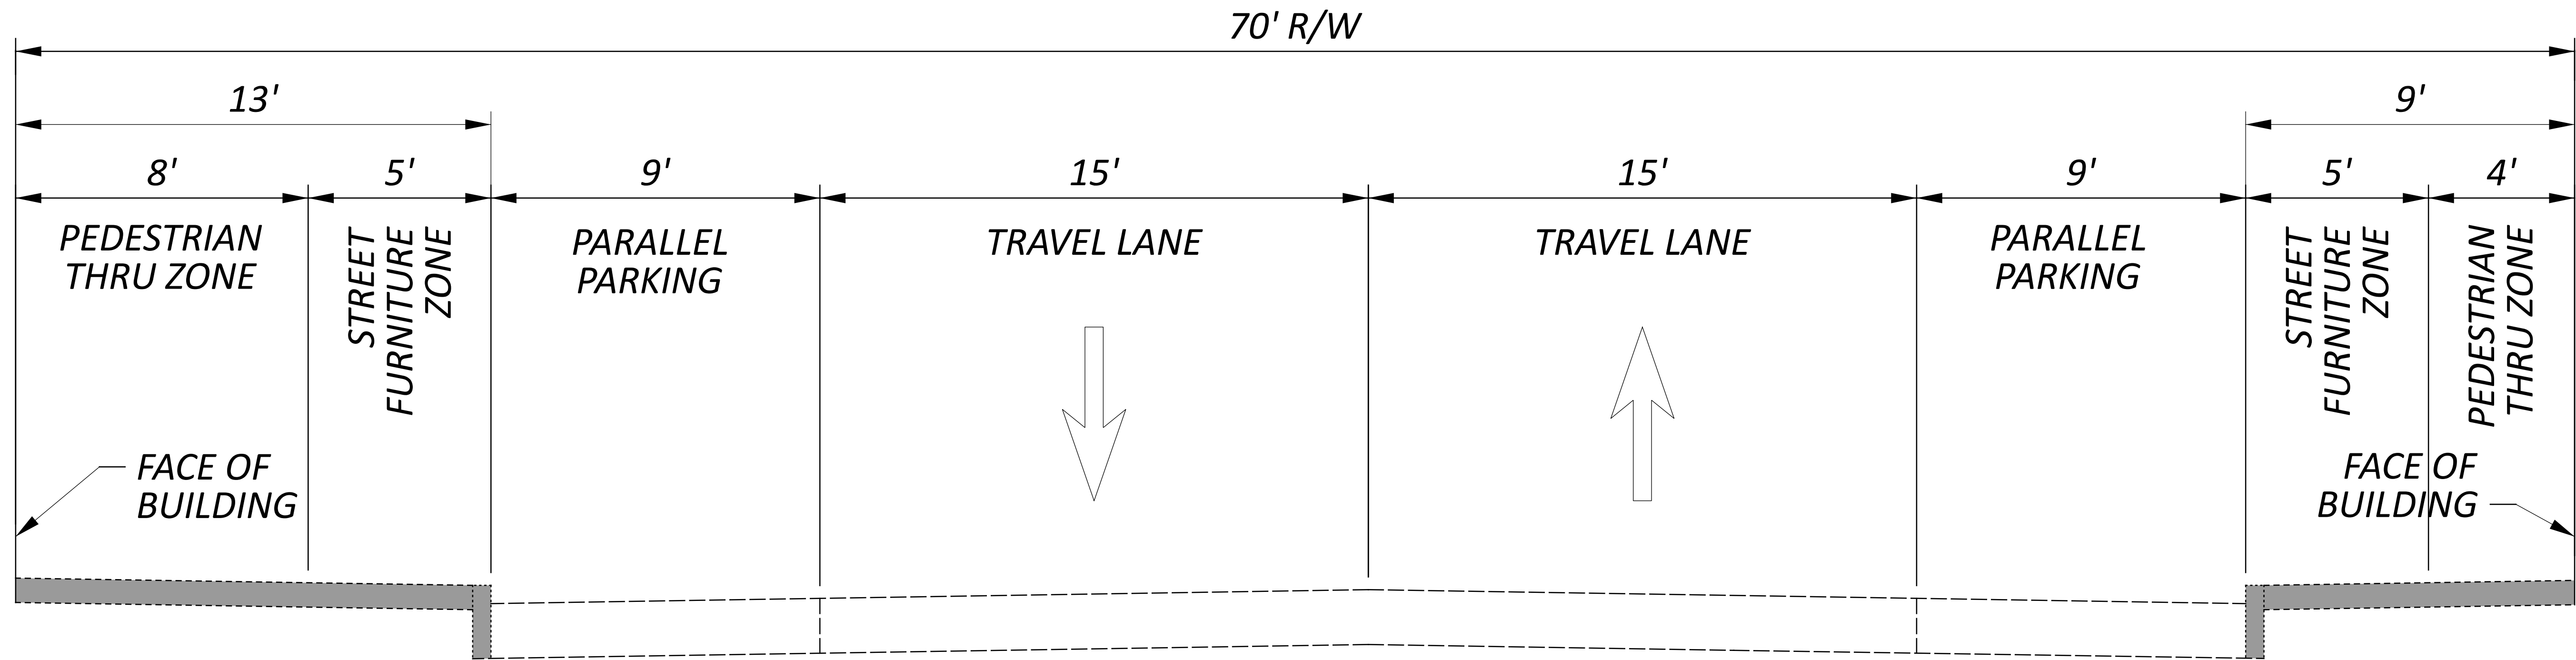

EXISTING TYPICAL SECTION

MAIN STREET IMPROVEMENTS


MODEL: CX_RW_Main - Plan 1 PAPER SIZE: 34x22 (in.) DATE: 12/14/2022 TIME: 2:34:50 PM USER: amd
M:\22114 (City of Sylvania - Downtown Improvements - Preliminary Study)\22114_400-Engineering\Roadway\Sheets\Exhibits\22114_cp000_ConceptA.dgn

EXISTING PARKING

MONROE ST TO MAPLEWOOD AVE: 22 SPACES
MAPLEWOOD AVE TO ERIE ST: 0 SPACES
TOTAL: 22 SPACES


PROPOSED PARKING

MONROE ST TO MAPLEWOOD AVE: 19 SPACES
MAPLEWOOD AVE TO ERIE ST: 19 SPACES
MAPLEWOOD AVE, EAST OF MAIN: 8 SPACES
TOTAL: 46 SPACES

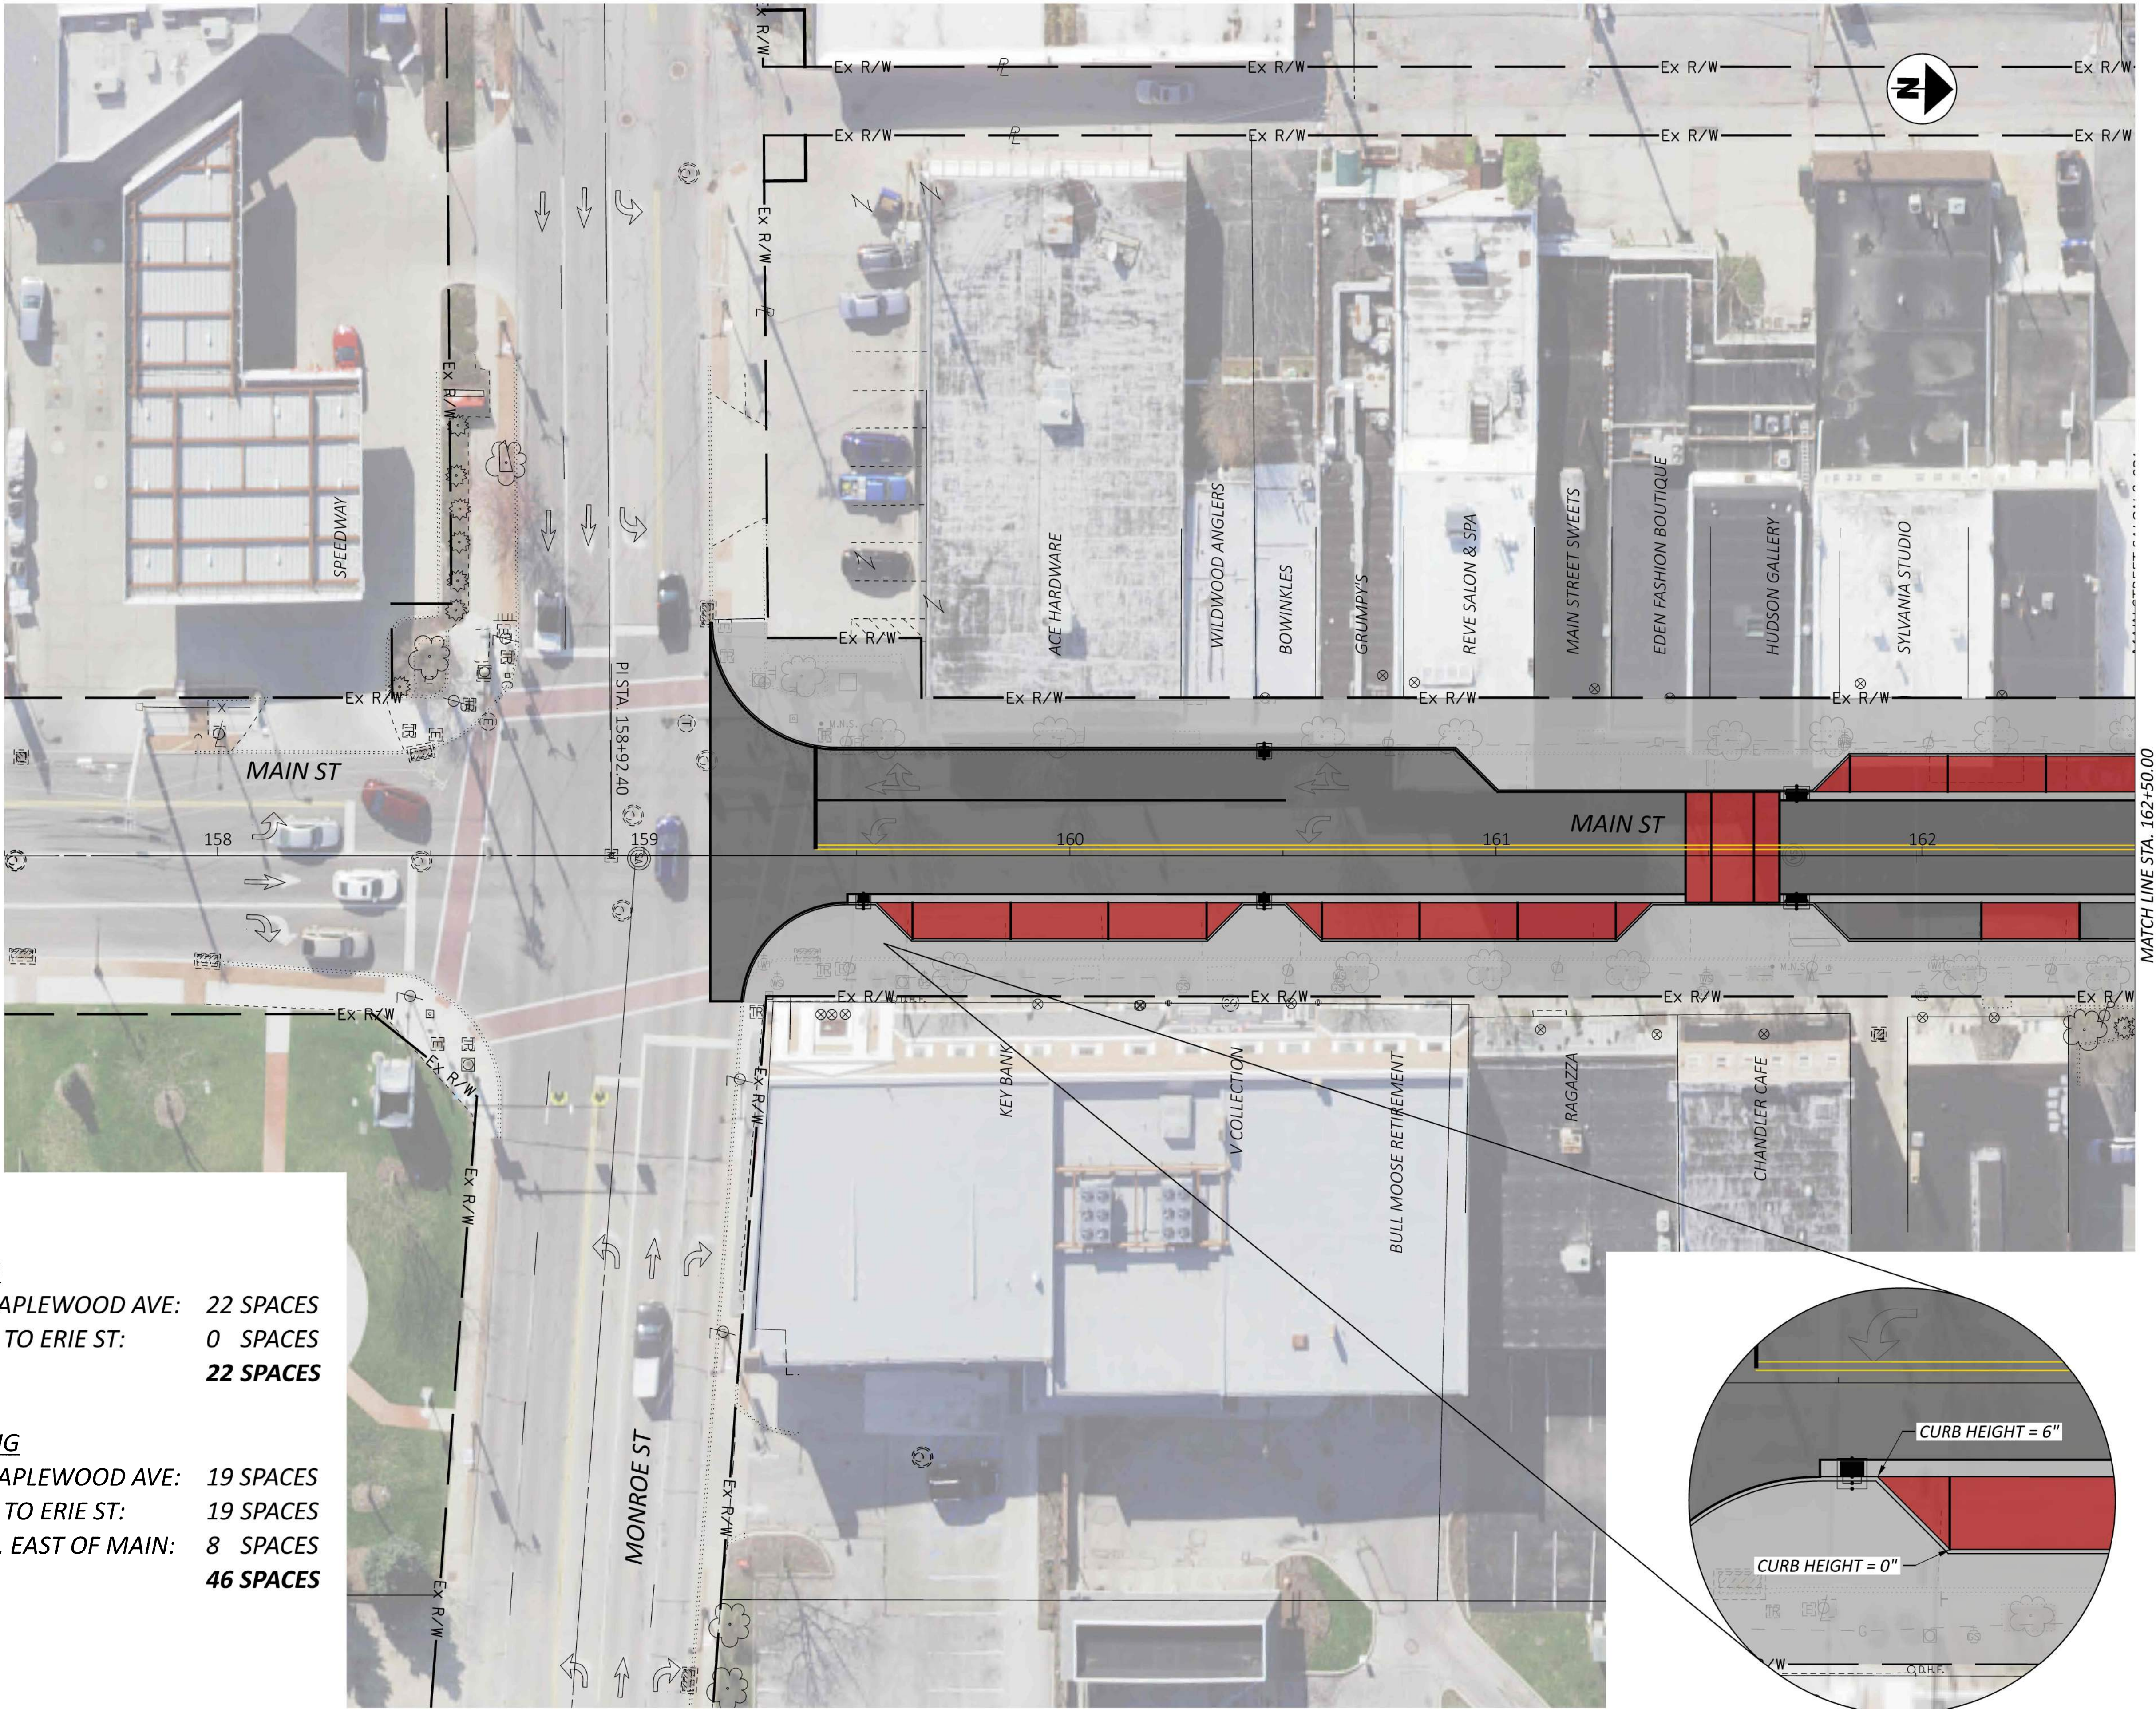

MAIN STREET IMPROVEMENTS


MODEL: CLX_RW_Main - Plan 2 PAPER: 34x22 (in.) DATE: 12/14/2022 TIME: 2:37:12 PM USER: amd
M:\22114 (City of Sylvania - Downtown Improvements - Preliminary Study)\22114_400-Engineering\Roadway\Sheets\Exhibits\22114_CP000_ConceptA.dgn

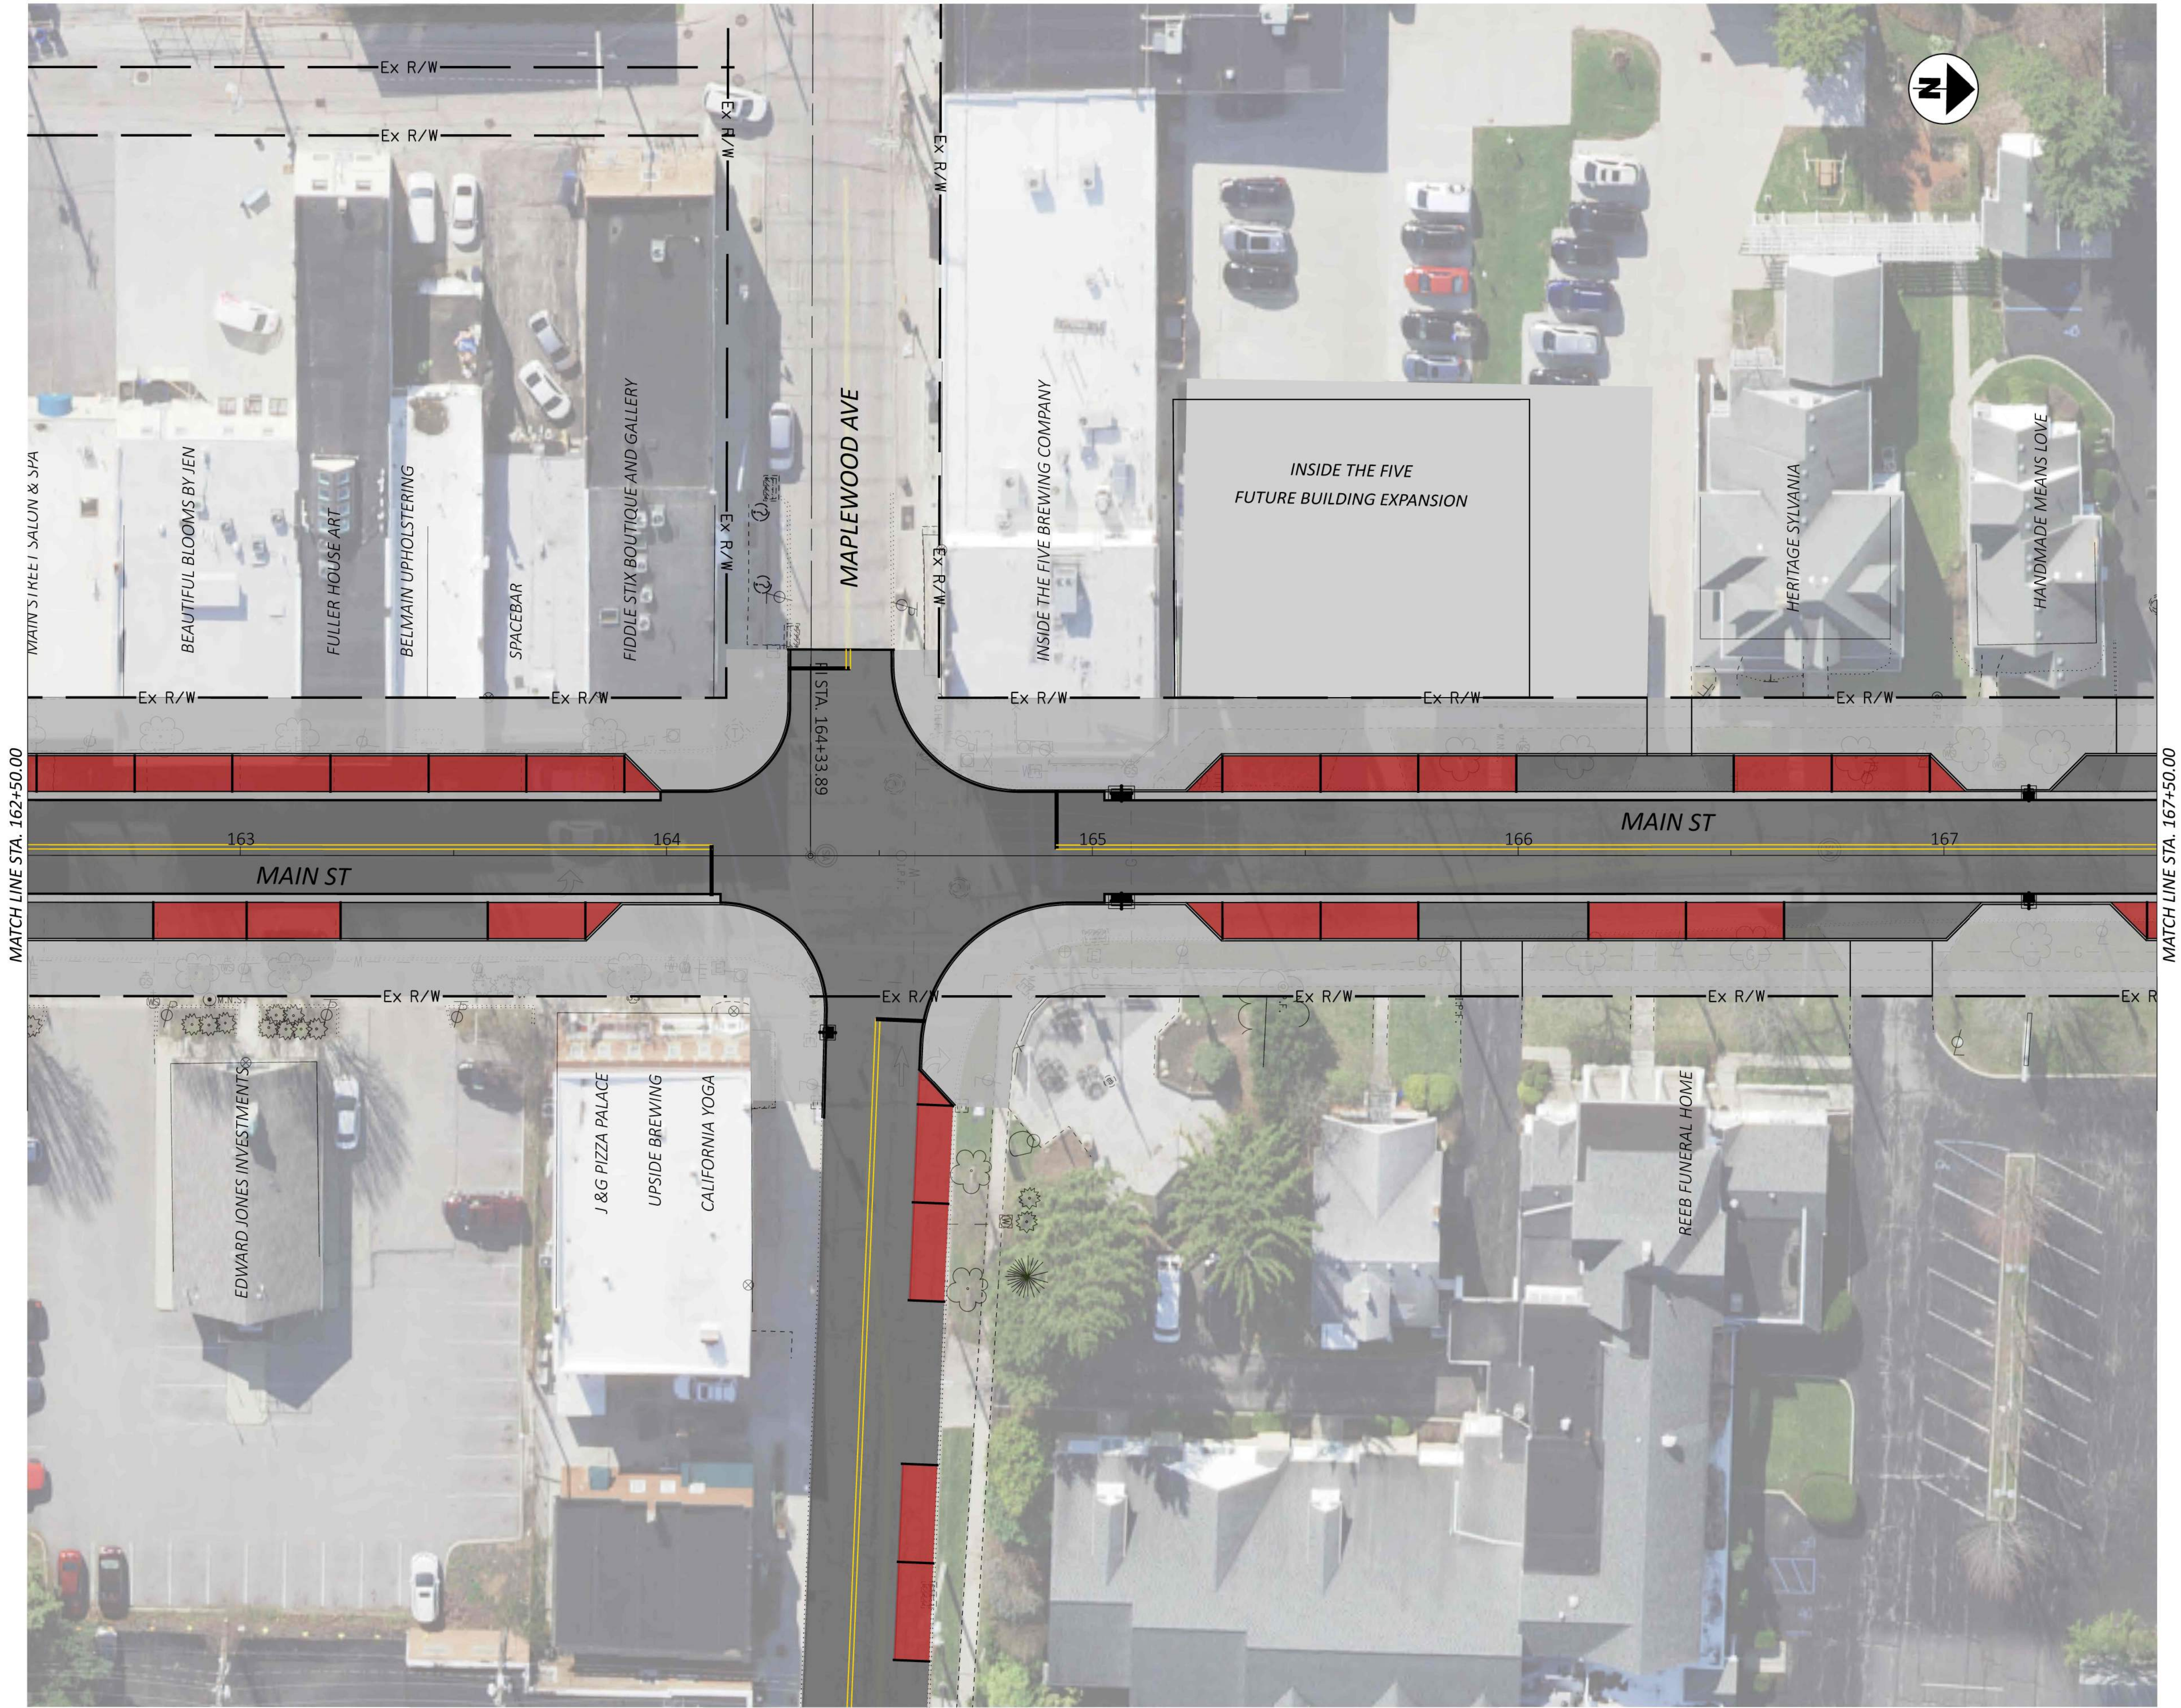

CITY OF SYLVANIA - MAIN STREET IMPROVEMENTS
PARKING CONCEPT A - PARALLEL PARKING




DESIGNER	AMD
REVIEWER	SRC
PROJECT ID	12-14-22
SHEET	22114
P.3	TOTAL 5

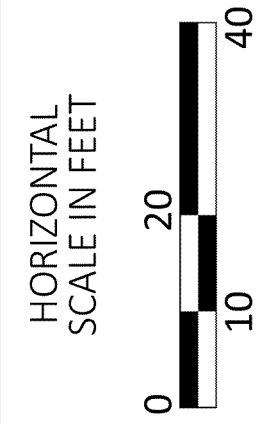

MAIN STREET IMPROVEMENTS


MODEL: CLX_RW_Main - Plan 3 PAPER SIZE: 34x22 (in.) DATE: 12/14/2022 TIME: 2:37:44 PM USER: amd
M:\22114 (City of Sylvania - Downtown Improvements - Preliminary Study)\22114_400-Engineering\Roadway\Sheets\Exhibits\22114_GP000_ConceptA.dgn

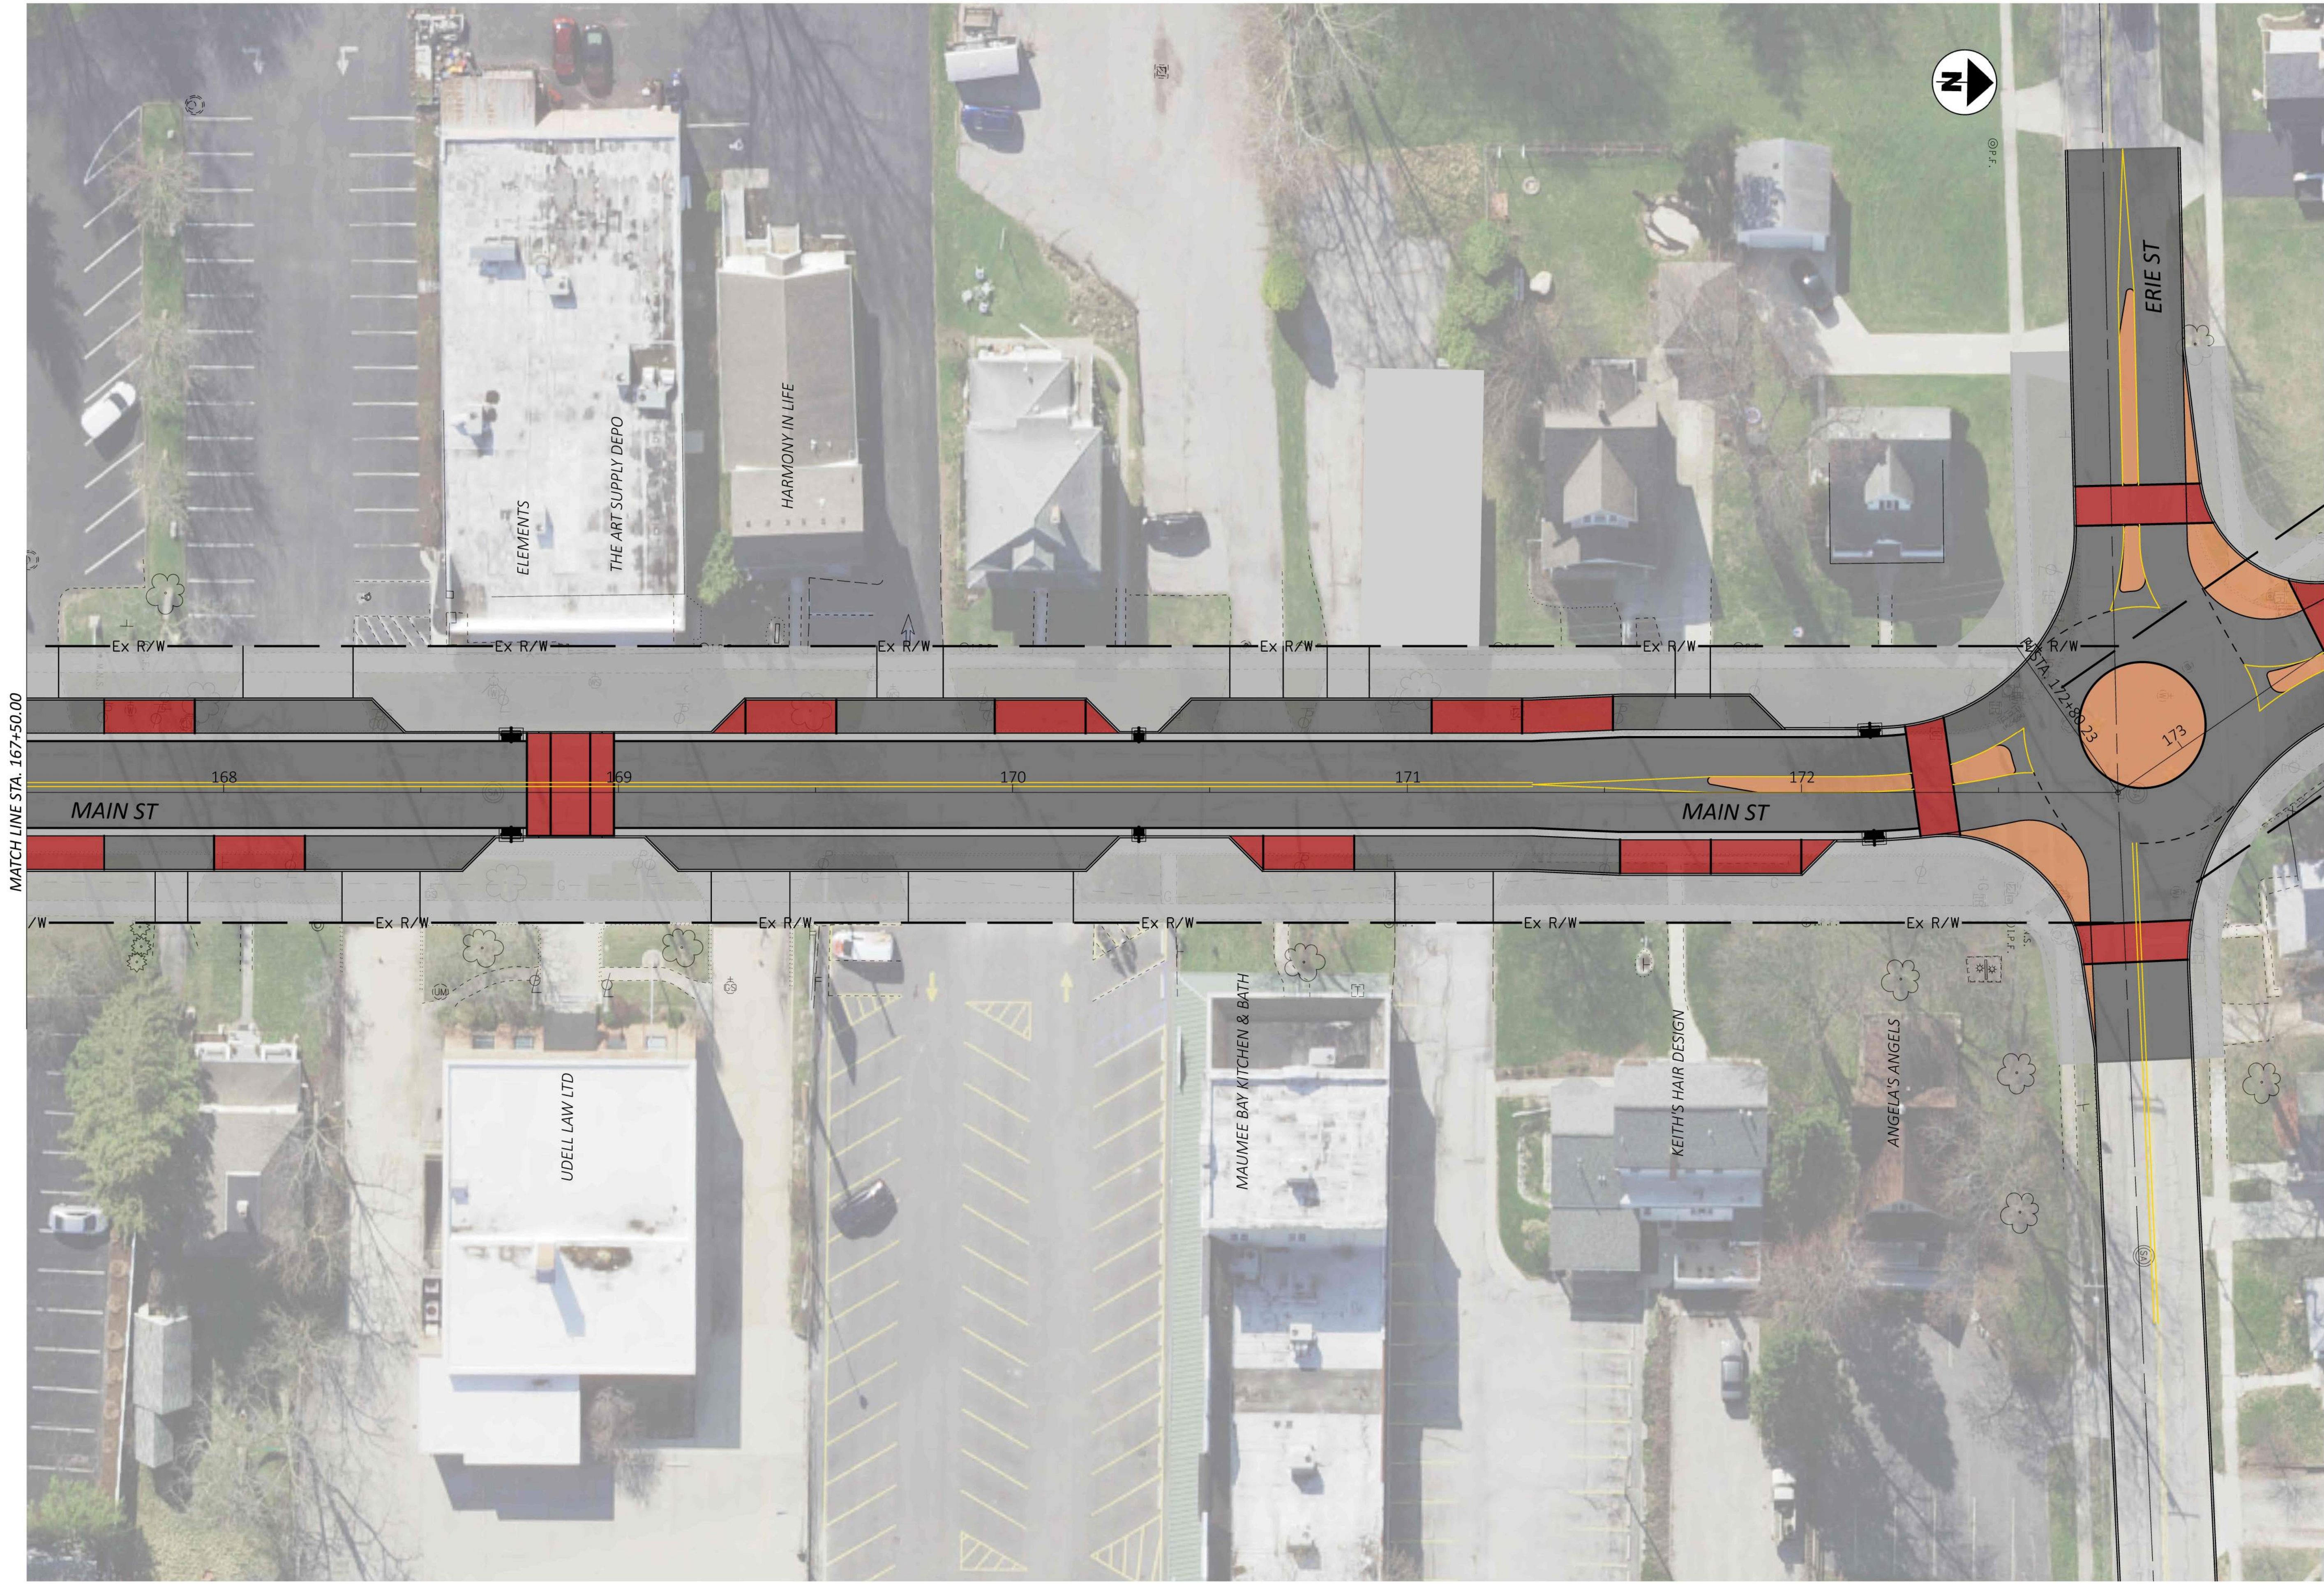

CITY OF SYLVANIA - MAIN STREET IMPROVEMENTS
PARKING CONCEPT A - PARALLEL PARKING




DESIGNER	
AMD	
REVIEWER	
SRC	12-14-22
PROJECT ID	
22114	
SHEET	TOTAL
P.4	5

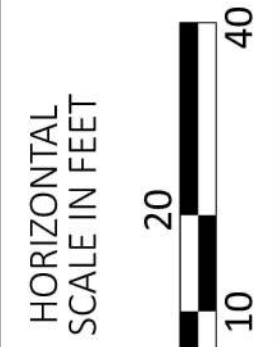

MAIN STREET IMPROVEMENTS

MODEL: Unnamed Plan - Maplewood PAPER SIZE: 34x22 (in.) DATE: 12/14/2022 TIME: 3:05:41 PM USER: amd
M:\22114 (City of Sylvania - Downtown Improvements - Preliminary Study)\22114\400-Engineering\Roadway\Sheets\Exhibits\22114_gp000_ConceptA.dgn

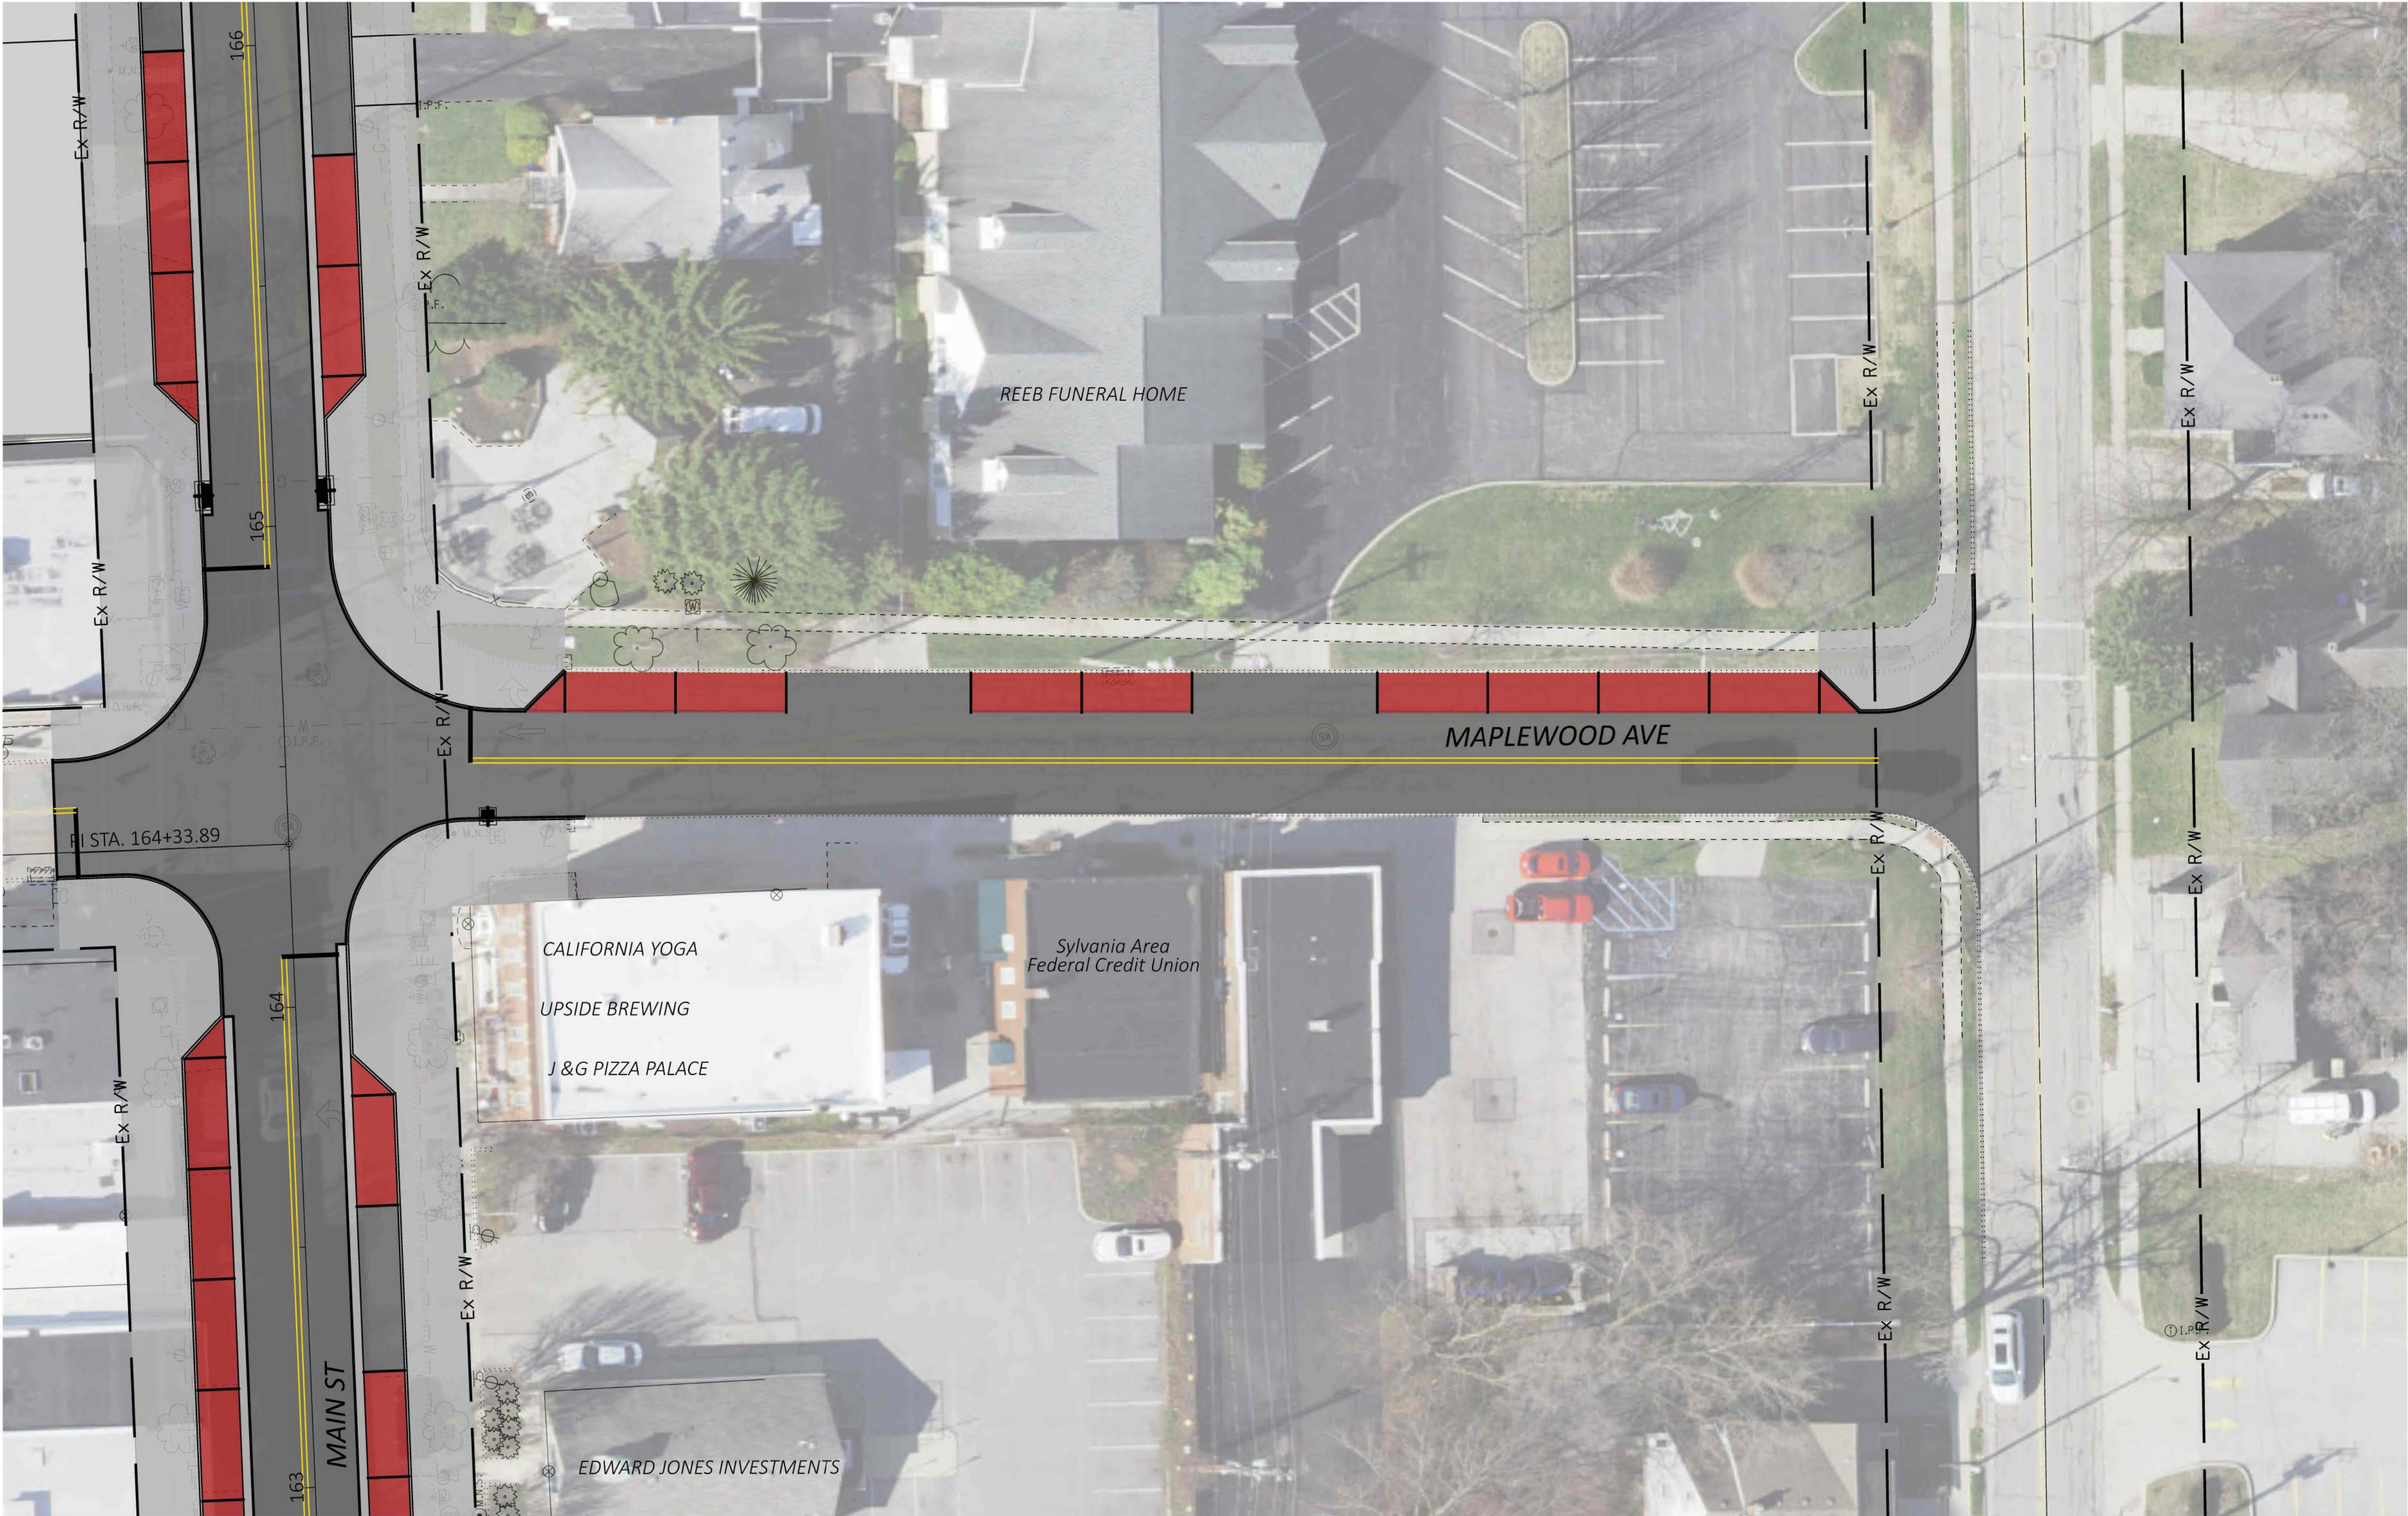

CITY OF SYLVANIA - MAIN STREET IMPROVEMENTS
MAPLEWOOD AVE PARKING



DESIGNER	
AMD	
REVIEWER	
SRC	12-14-22
PROJECT ID	
22114	
SHEET	TOTAL
P.5	5

